

Y4

Y3

Y2

Y1

5,000

7,000

6,000

1,500

1,500

7,000

7,000

7,000

7,000

28,000

2L-1

1510x330

ミーティングルーム
B42 X 3
B42B X 1

倉庫
B21 X 4

脱衣室
B42 X 2
B42B X 1
H13 X 1

便所	ポンプ室
B22 X 1	A21 X 1

浴室
C42 X 6
N60 X 3

ダイニング
D364 X 10
H27 X 16
H13 X 4

X1

X2

X3

X4

X5

1,500

7,000


7,000

28,000

7,000

7,000

4L-1

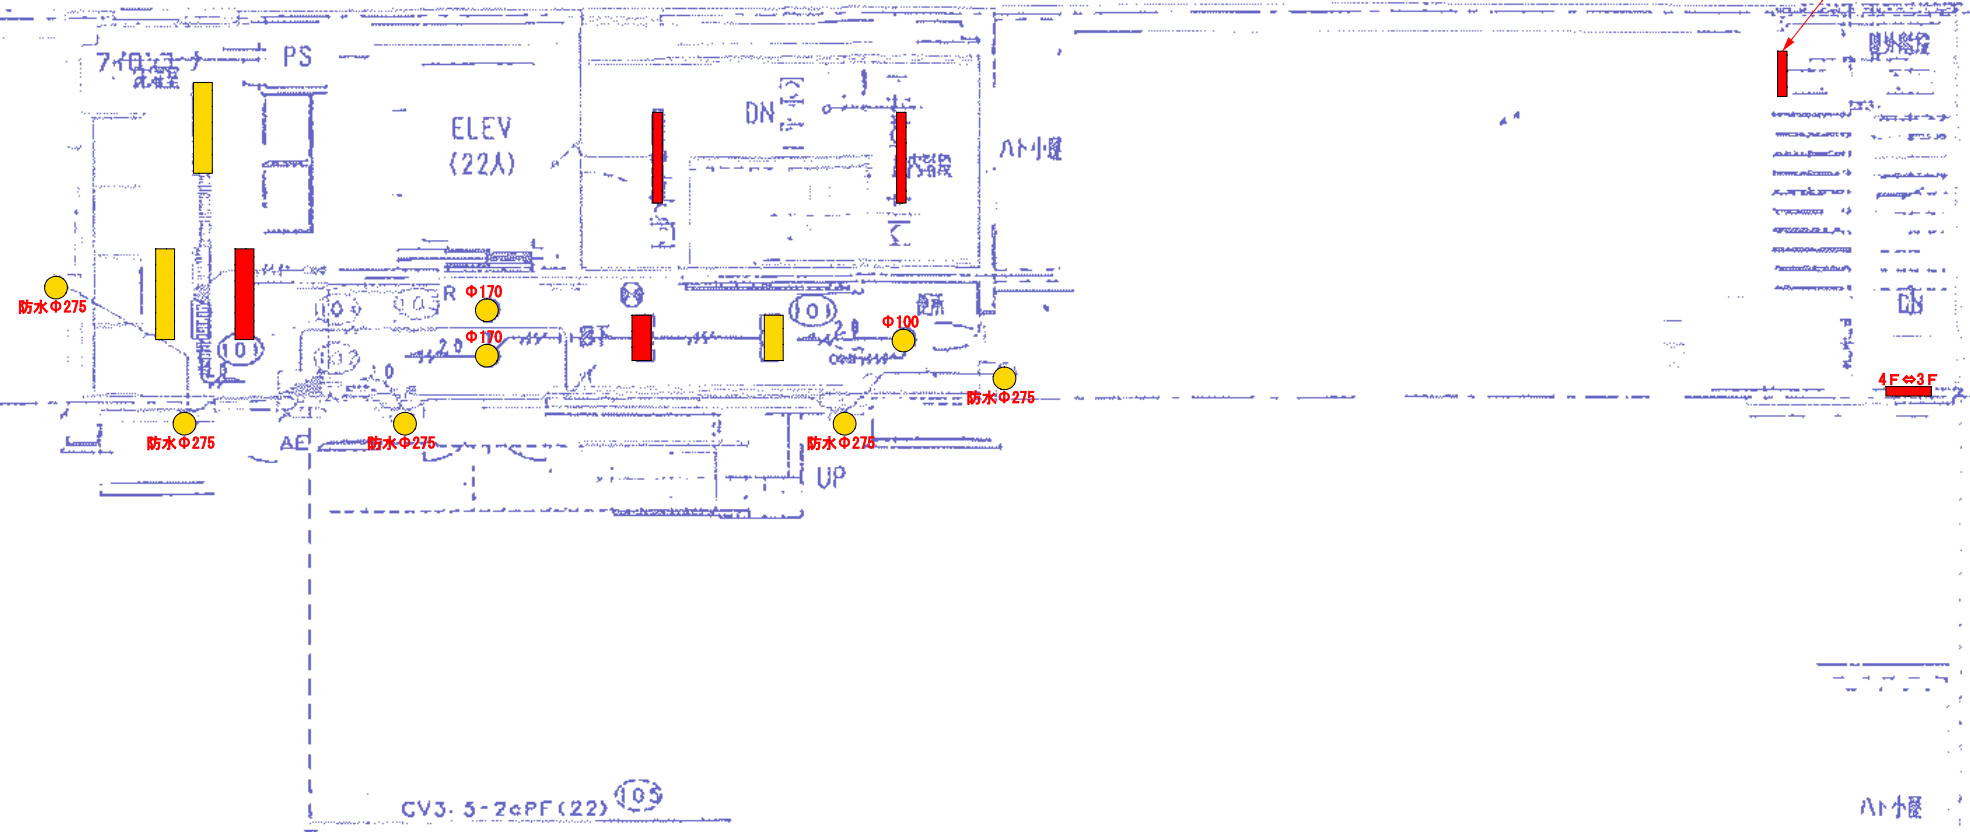

7イロシコーナ

B42 X 1

B42B X 1

屋内階段

B41B X 1

便所

J13 X 1

廊下

B22 X 1

B22B X 1

27 X 2

屋外階段


U22 X 1

温室 1.2


O27 X 8


R32 X 8

ZA20 X 4

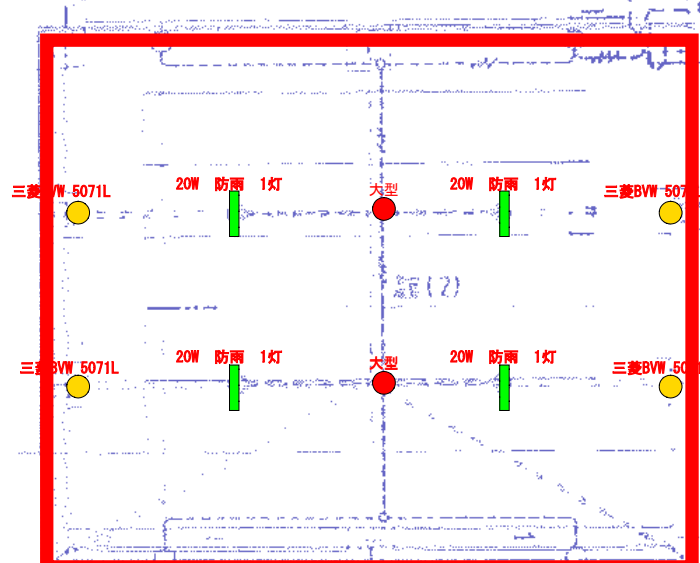

温室内の照明設備はLED化対象外

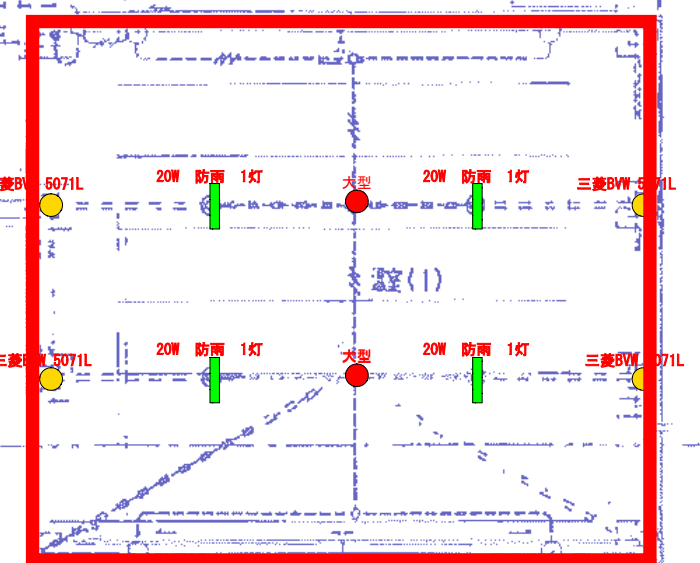

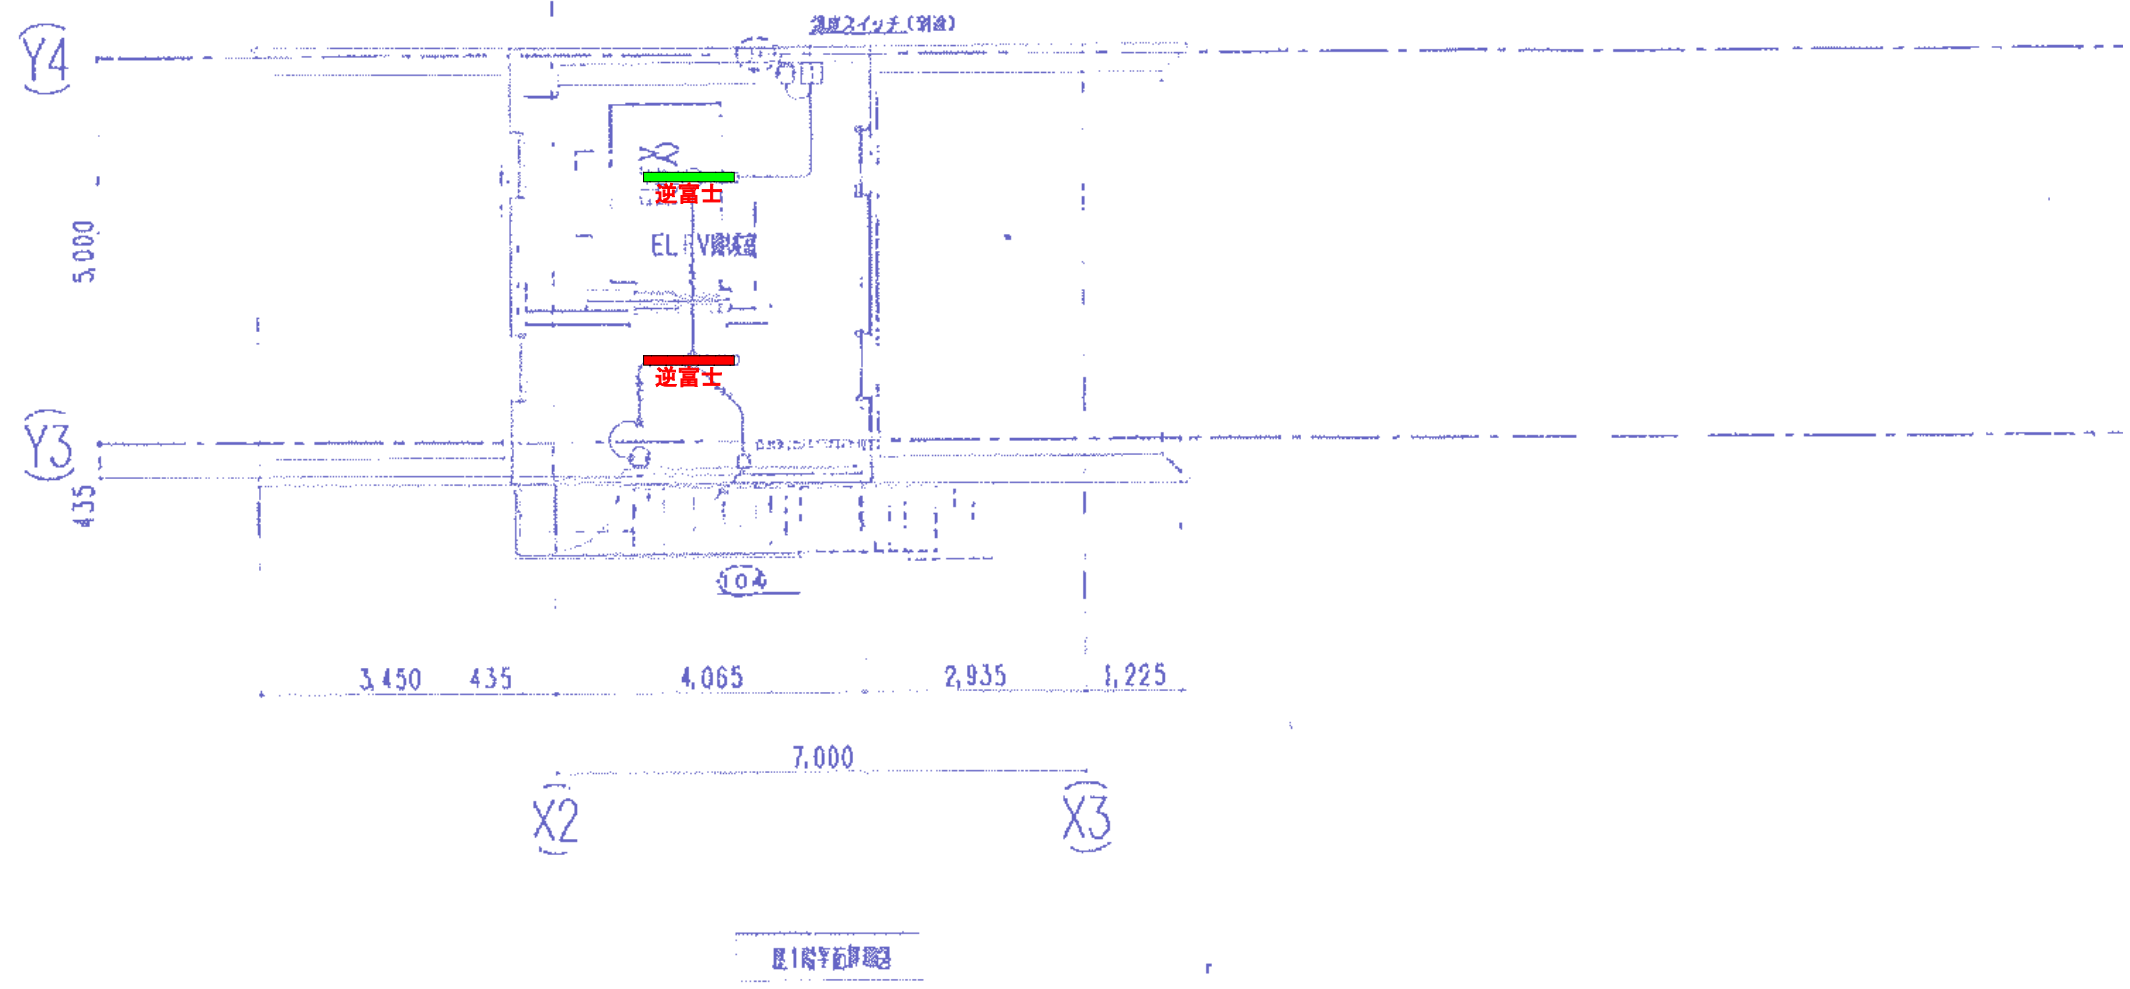

《RF》 1/100 (A3)